


GOODE ST

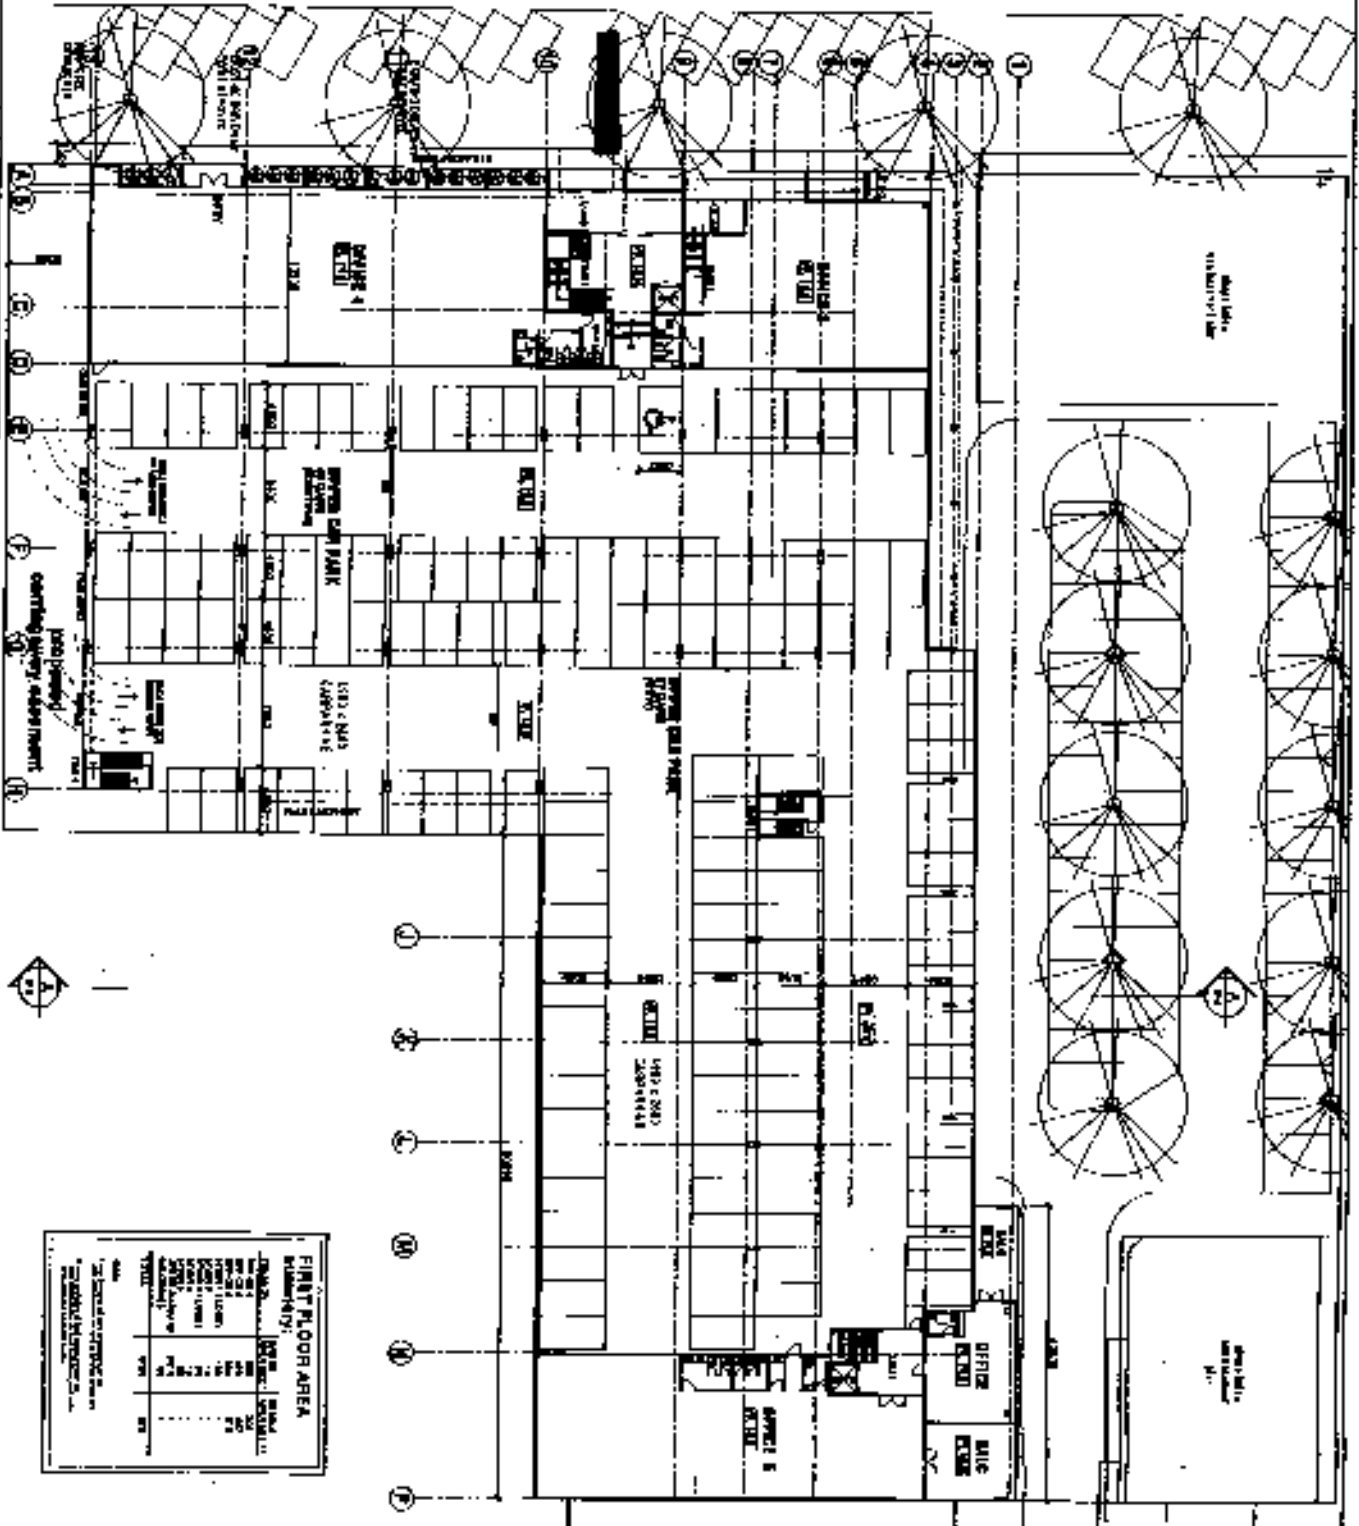

**LEGEND**  
 STEEL FRAMEWORK  
 BRICK FACED

PRINCE ST

**FIRST FLOOR AREA**

NO.	DESCRIPTION	AREA (SQ. FT.)	PERCENT
1	OFFICE	10,000	10.00
2	RECEPTION	2,000	2.00
3	CONFERENCE	1,500	1.50
4	RESTROOM	500	0.50
5	STAIR	1,000	1.00
6	ELEVATOR	500	0.50
7	CORRIDOR	1,000	1.00
8	MECHANICAL	1,000	1.00
9	STORAGE	1,000	1.00
10	ENTRY	1,000	1.00
11	LOBBY	1,000	1.00
12	RECEPTION	1,000	1.00
13	CONFERENCE	1,000	1.00
14	RESTROOM	500	0.50
15	STAIR	1,000	1.00
16	ELEVATOR	500	0.50
17	CORRIDOR	1,000	1.00
18	MECHANICAL	1,000	1.00
19	STORAGE	1,000	1.00
20	ENTRY	1,000	1.00
21	LOBBY	1,000	1.00
22	RECEPTION	1,000	1.00
23	CONFERENCE	1,000	1.00
24	RESTROOM	500	0.50
25	STAIR	1,000	1.00
26	ELEVATOR	500	0.50
27	CORRIDOR	1,000	1.00
28	MECHANICAL	1,000	1.00
29	STORAGE	1,000	1.00
30	ENTRY	1,000	1.00
31	LOBBY	1,000	1.00
32	RECEPTION	1,000	1.00
33	CONFERENCE	1,000	1.00
34	RESTROOM	500	0.50
35	STAIR	1,000	1.00
36	ELEVATOR	500	0.50
37	CORRIDOR	1,000	1.00
38	MECHANICAL	1,000	1.00
39	STORAGE	1,000	1.00
40	ENTRY	1,000	1.00
41	LOBBY	1,000	1.00
42	RECEPTION	1,000	1.00
43	CONFERENCE	1,000	1.00
44	RESTROOM	500	0.50
45	STAIR	1,000	1.00
46	ELEVATOR	500	0.50
47	CORRIDOR	1,000	1.00
48	MECHANICAL	1,000	1.00
49	STORAGE	1,000	1.00
50	ENTRY	1,000	1.00
51	LOBBY	1,000	1.00
52	RECEPTION	1,000	1.00
53	CONFERENCE	1,000	1.00
54	RESTROOM	500	0.50
55	STAIR	1,000	1.00
56	ELEVATOR	500	0.50
57	CORRIDOR	1,000	1.00
58	MECHANICAL	1,000	1.00
59	STORAGE	1,000	1.00
60	ENTRY	1,000	1.00
61	LOBBY	1,000	1.00
62	RECEPTION	1,000	1.00
63	CONFERENCE	1,000	1.00
64	RESTROOM	500	0.50
65	STAIR	1,000	1.00
66	ELEVATOR	500	0.50
67	CORRIDOR	1,000	1.00
68	MECHANICAL	1,000	1.00
69	STORAGE	1,000	1.00
70	ENTRY	1,000	1.00
71	LOBBY	1,000	1.00
72	RECEPTION	1,000	1.00
73	CONFERENCE	1,000	1.00
74	RESTROOM	500	0.50
75	STAIR	1,000	1.00
76	ELEVATOR	500	0.50
77	CORRIDOR	1,000	1.00
78	MECHANICAL	1,000	1.00
79	STORAGE	1,000	1.00
80	ENTRY	1,000	1.00
81	LOBBY	1,000	1.00
82	RECEPTION	1,000	1.00
83	CONFERENCE	1,000	1.00
84	RESTROOM	500	0.50
85	STAIR	1,000	1.00
86	ELEVATOR	500	0.50
87	CORRIDOR	1,000	1.00
88	MECHANICAL	1,000	1.00
89	STORAGE	1,000	1.00
90	ENTRY	1,000	1.00
91	LOBBY	1,000	1.00
92	RECEPTION	1,000	1.00
93	CONFERENCE	1,000	1.00
94	RESTROOM	500	0.50
95	STAIR	1,000	1.00
96	ELEVATOR	500	0.50
97	CORRIDOR	1,000	1.00
98	MECHANICAL	1,000	1.00
99	STORAGE	1,000	1.00
100	ENTRY	1,000	1.00

**TOTAL FLOOR AREA**  
**Summary:**

ROOM NAME	AREA (SQ. FT.)	PERCENT
RECEIVING FLOOR AREA	4114	41.14
FIRST FLOOR AREA	10000	100.00
OVERLAP FLOOR AREA	1000	10.00
<b>TOTAL FLOOR AREA</b>	<b>11000</b>	<b>110.00</b>

TOTAL GARE PROVIDED ON SITE = 414

**FIRST FLOOR PLAN**  
 1:200  
 M.C. 201 - 182X03



PROPOSED INDUSTRIAL DEVELOPMENT  
 10-17 COLON EMBURY  
 SATELITE  
 NIKKOS P/A

PROJECT: SB/HRP  
 DATE: 11/02  
 DRAWING NO: AURDET-08



MILAD JABER P.E.  
 REGISTERED ARCHITECT  
 NO. 05071312 TP8  
 05071312 TP8  
 05071312 TP8