



| COLOUR / RIBBON SCHEDULE | | | |
|--------------------------|---------------|--------|--------|
| No | Material Part | Ref to | Colour |
| 1 | WALL - EXTER | 10/10 | WHITE |
| 2 | WALL - EXTER | 10/10 | WHITE |
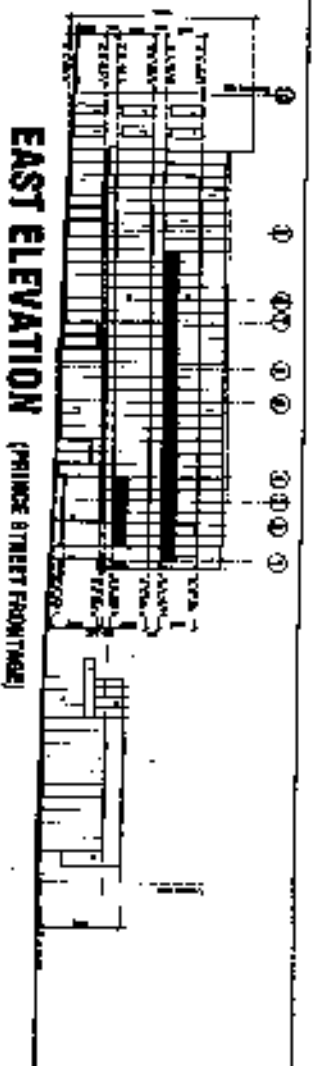


EAST ELEVATION (PRINCE STREET FRONTAGE)

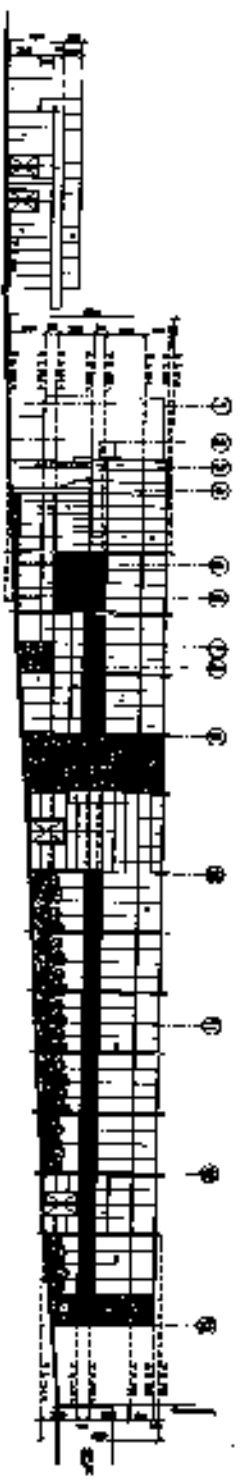

WEST ELEVATION (DOONE STREET FRONTAGE)



NORTH ELEVATION (INTERNAL)

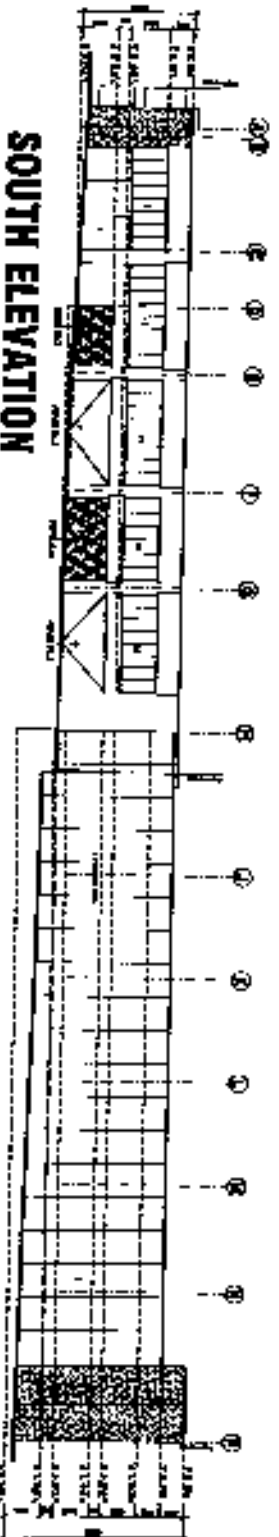

SOUTH ELEVATION

PROPOSED ELEVATIONS

PROJECT: **PROPOSED COMMERCIAL DEVELOPMENT - 1-171 DIXON STREET, CHATHAM**
 DRAWING NO: **SECTION P/C**
 DATE: **14/03**
 DRAWN BY: **ALDOUS D.**
 CHECKED BY: **SB**
 TITLE: **W/E**
 SCALE: **1:100**
 PROJECT NO: **080713**
 DRAWING NO: **TP10**
 SHEET NO: **C**
 TOTAL SHEETS: **000923**